




RENOVATIONS TO UNITED COMMUNITY ELEMENTARY SCHOOL

UNITED COMMUNITY SCHOOL DISTRICT

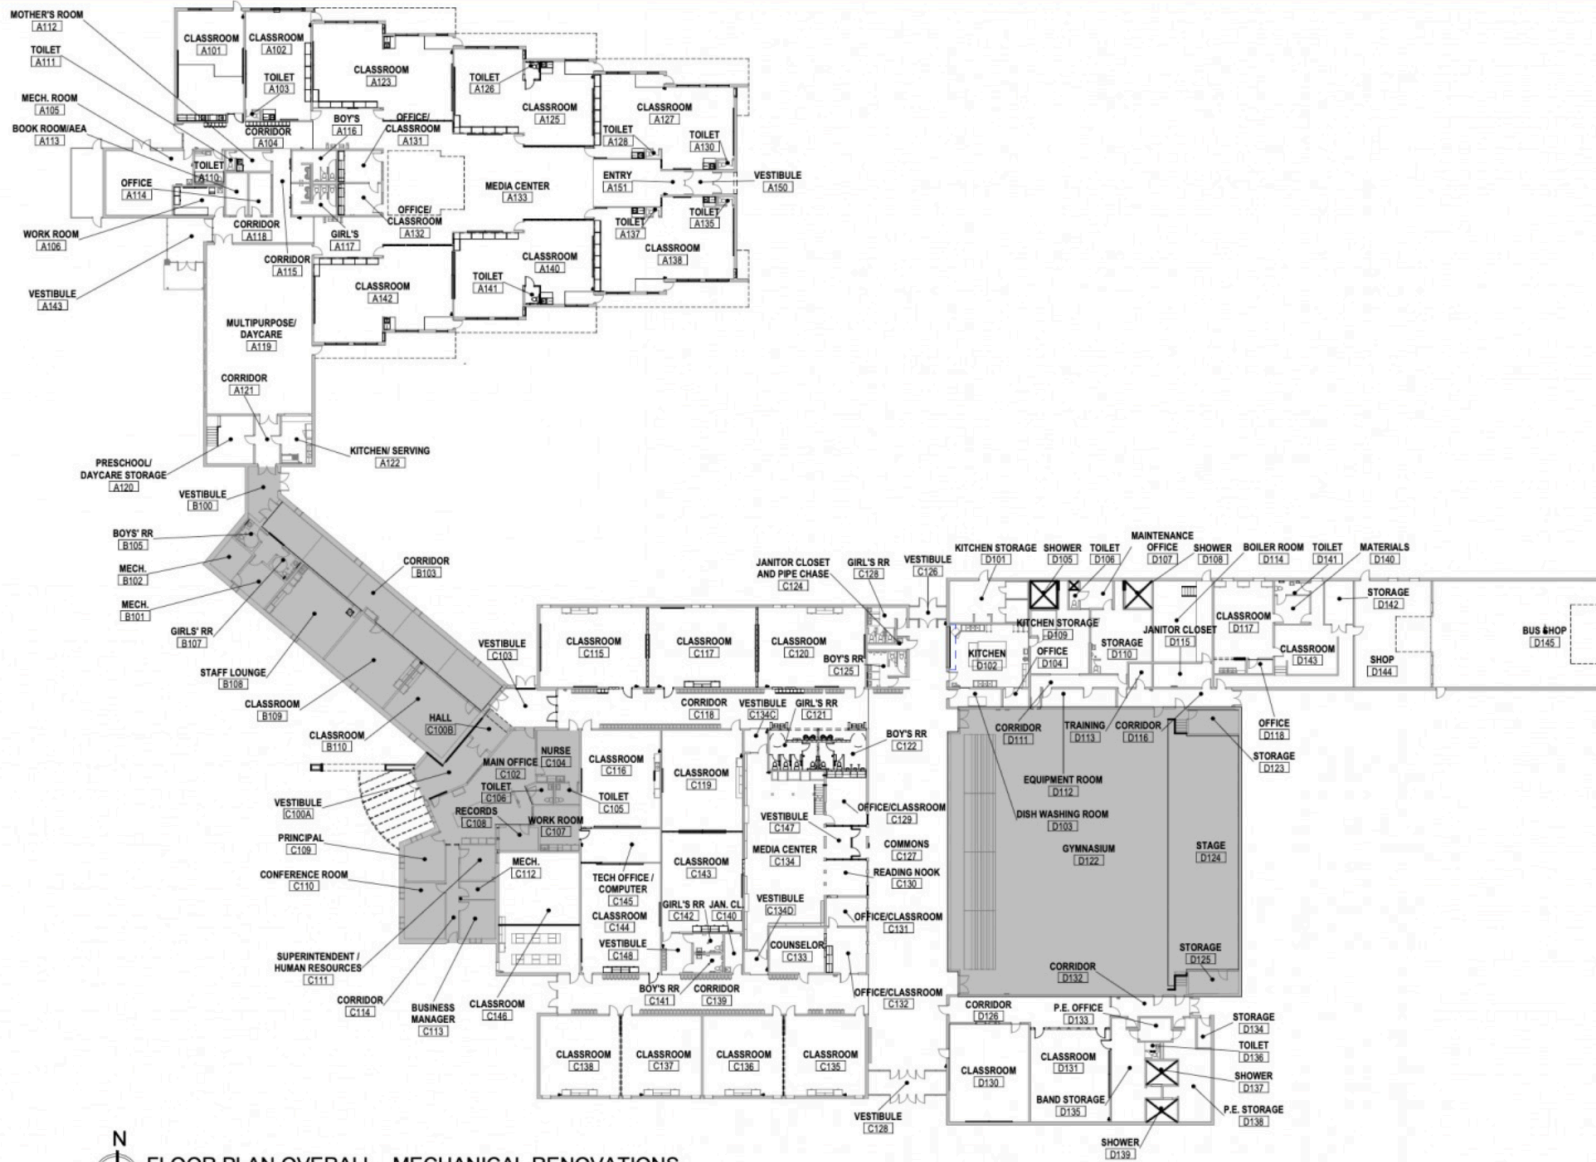

FLOOR PLAN OVERALL - MECHANICAL RENOVATIONS

1" = 20'-0"